








PLAN GRID NORTH

LEGEND

-  REMOVED WOODLAND
-  RAINWATER
-  SCHEME
-  SURFESSHOOR
-  IMPROVED GRASSLAND
-  TOWER NOTE

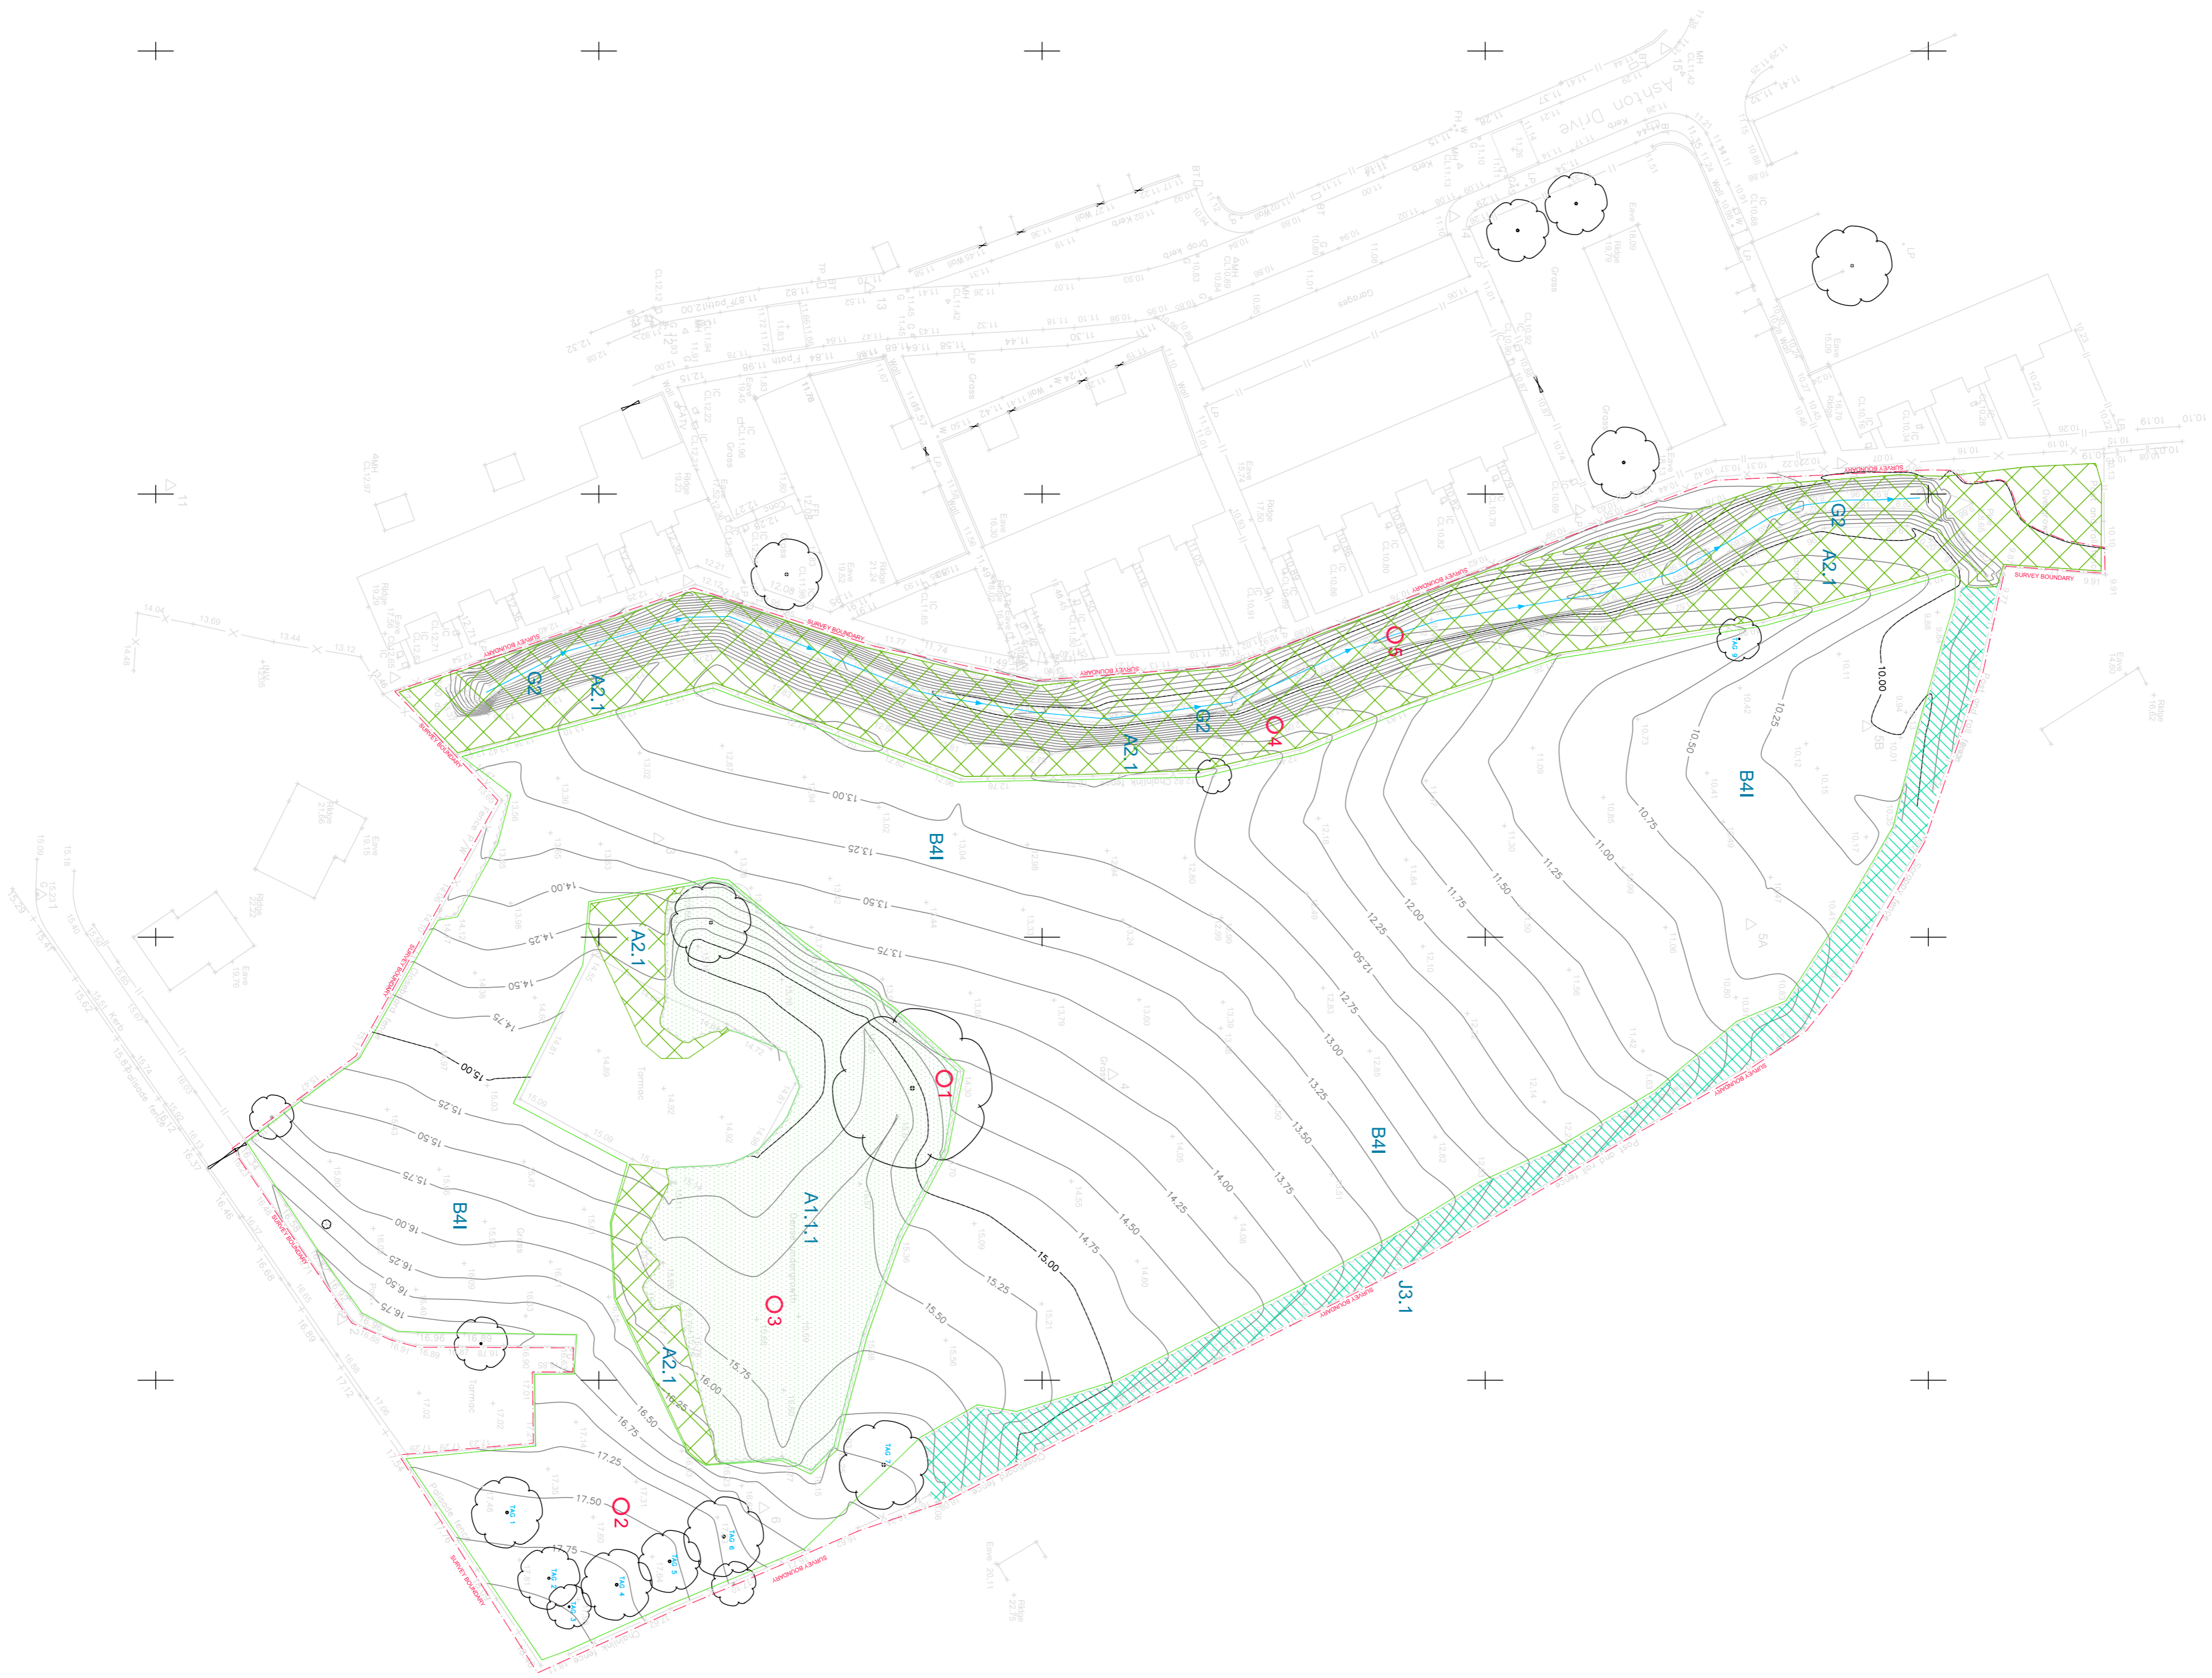

All levels relate to OSBM Datum, Value 7.65m.
 Orientation to a OS Grid.

SITE ENGINEERING PERSONNEL Ltd
SURVEY & ENGINEERING PROJECTS
 LAND SURVEYING • ENGINEERING SURVEYING • LASER SCANNING
 BUILDING SURVEYING • SITE ENGINEERING • UTILITY SURVEYING
 Client

Project Title
 EXTENDED PHASE 1
 TREE SURVEY:

Scale	Date	Job No
Surveyed	Drawn	Checked